

# sfac




## San Francisco Arts Commission Sunset Playground

Signage Submittal - Specification Section 10400  
Construction Shop Drawings

Priority Architectural Graphics  
1596 Hudson Avenue  
San Francisco, CA 94124  
Tel: (415) 643-1144  
Fax: (415) 643-1145

SUBMITTED 9/21/12  
REVISED 10/30/12



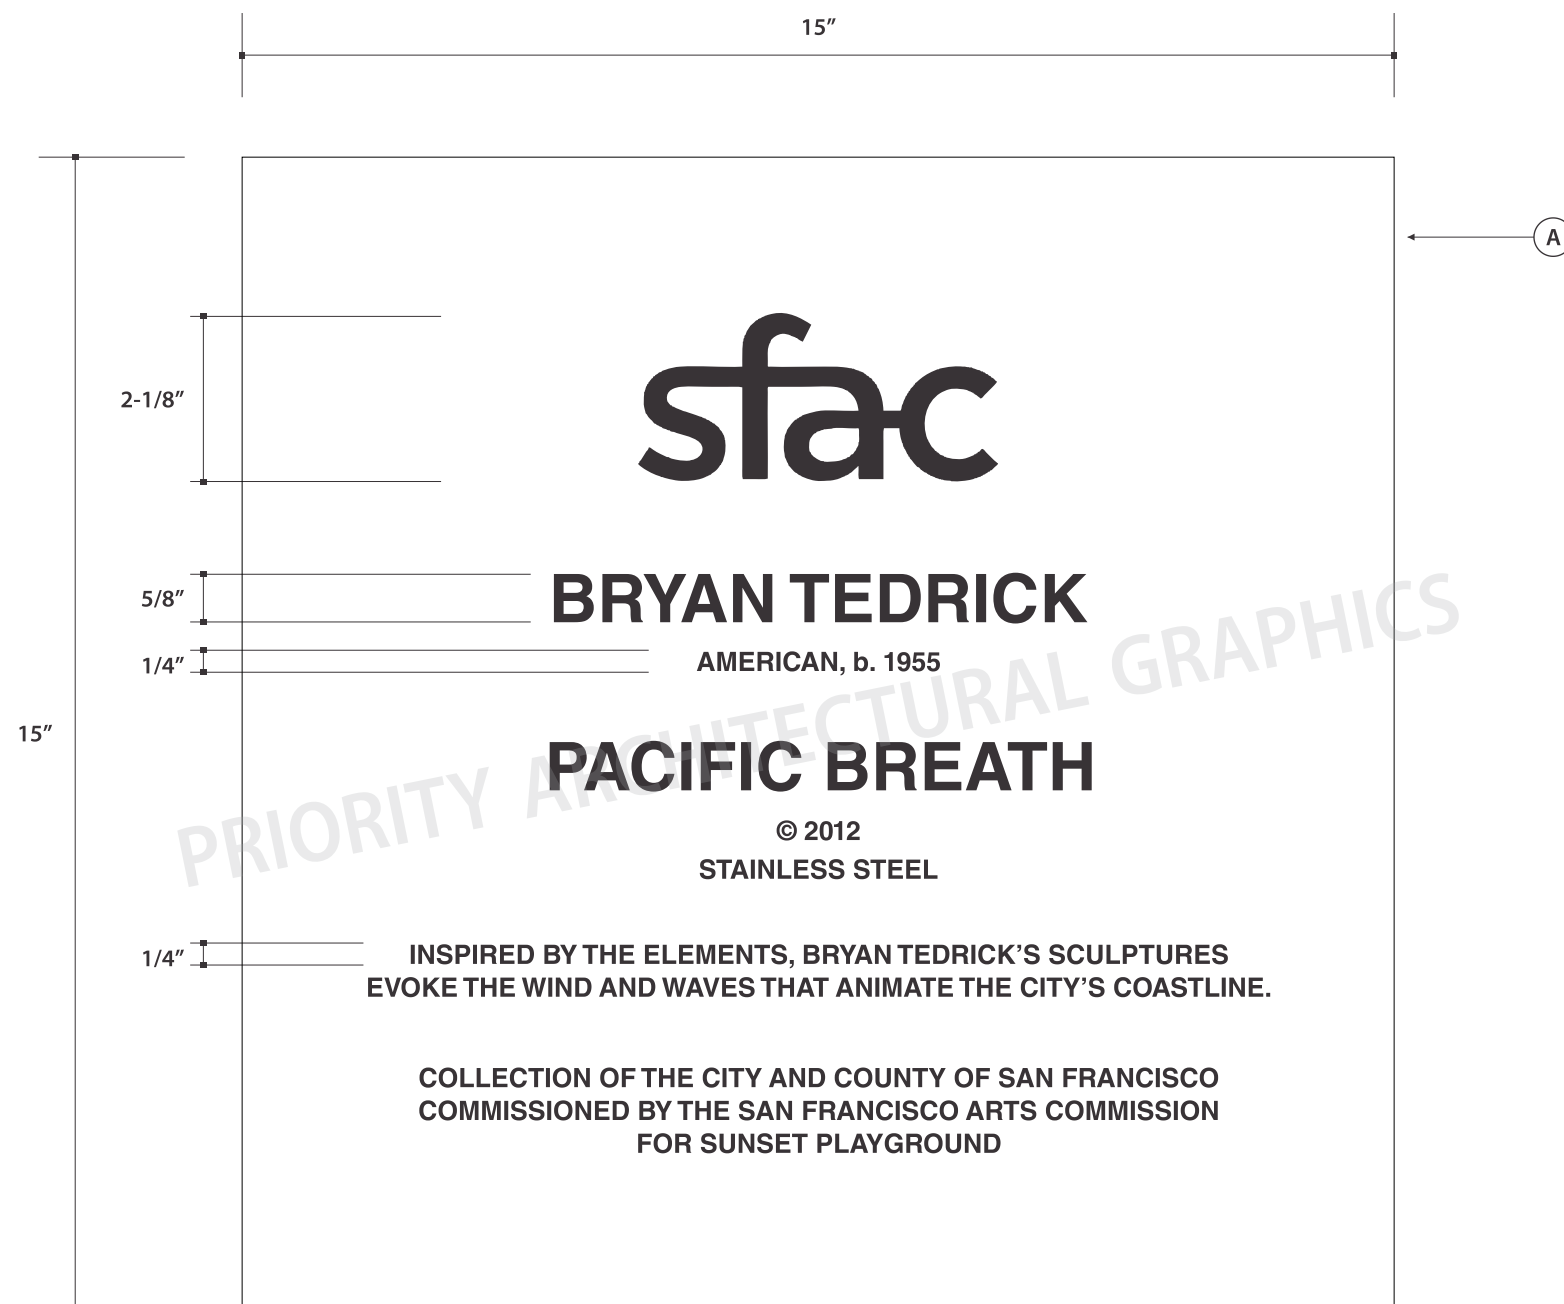

**Key Notes:**

- Ⓐ 0.153" Thick Aluminum, Painted Silver. All Copy Non-Tactile, Screenprinted



1596 Hudson Avenue  
 San Francisco, CA 94124  
 Tel: (415) 643-1144  
 Fax: (415) 643-1145  
 Contractors License: 763170

**EMAIL**  
 artwork@prioritygraphics.com

**WEBSITE**  
 www.prioritygraphics.com

**PROJECT:**  
 San Francisco Arts Commission  
 Sunset Playground

**DRAWING INFORMATION:**

Sign Type:  
 Artist Plaque

**REVISIONS:**

NO.	DATE	DESCRIPTION
1.	10/30/12	R.R.

Drawn by: VK  
 Checked by: JC  
 Project Designer: VK  
 Project Manager: JC

Date: 9/21/12

**1** ELEVATION  
 SCALE: NTS

TOTAL QUANTITY: 1

**Key Notes:**

- (A) 0.153" Thick Aluminum, Painted Silver. All Copy Non-Tactile, Screenprinted
- (B) 8" x 8" Back Panel
- (C) Pedestal Mounting into Planter

TOTAL QUANTITY: 1

