



GENERAL NOTES:

- 1. Concrete: 28 Day Compressive Strength  $f'c = 4500$  PSI
- 2. Reinforcing: ASTM A-615, Gr 60
- 3. Weight: 4,050 Lbs.
- 4. Concrete Finish: Wood Form

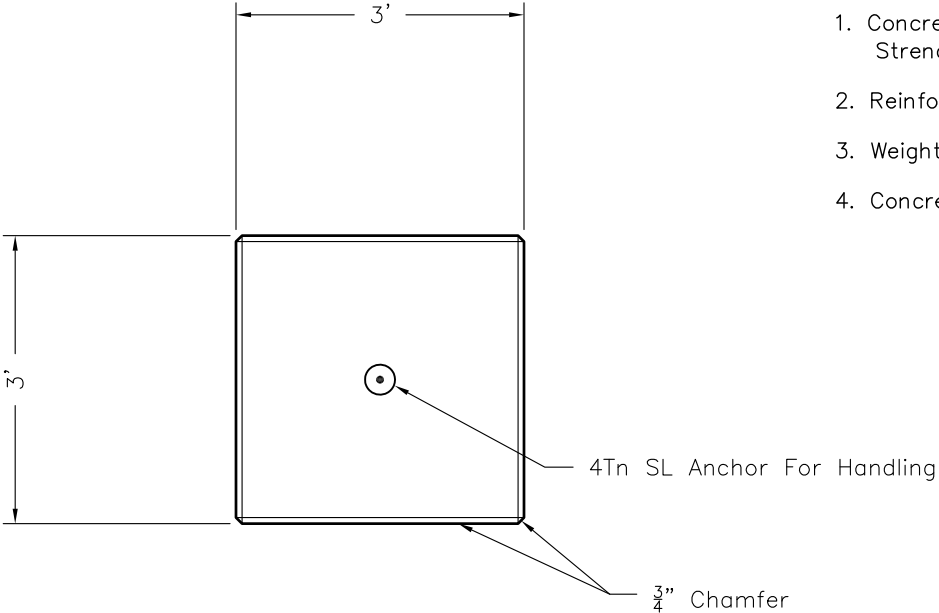

**PLAN VIEW**

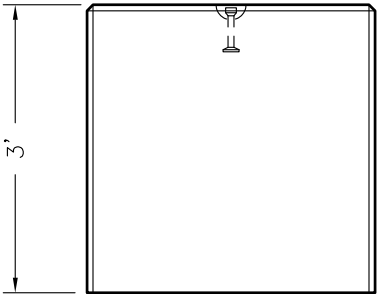

**SECTION A-A**

4 Required

CONTRACTOR IS TO VERIFY THAT ALL INFORMATION SHOWN ON DRAWINGS HAS BEEN THOROUGHLY CHECKED, COMPLIES WITH CONTRACTOR DOCUMENTS, AND IS ADEQUATE TO MEET FIELD CONDITIONS. CLOUD CONCRETE ACCEPTS NO RESPONSIBILITY FOR INSTALLATION ERRORS BY THE CONTRACTOR AND ERRORS OR OMISSIONS RESULTING AFTER RECEIPT OF APPROVED SHOP DRAWINGS. NOTE: PRODUCTION WILL NOT COMMENCE UNTIL RECEIPT OF SIGNED APPROVED SHOP DRAWINGS.

**APPROVED**  
FOR PRODUCTION

DATE: \_\_\_\_\_

BY: \_\_\_\_\_

CONTRACTOR



**Oldcastle Precast**<sup>®</sup>  
Cloud Concrete

747 Allenridge Point, Lexington, KY 40510  
Phone: 859-259-1484 Fax: 859-233-9351


**3'x3'x3' Art Pedestal- 93092**  
**LEXARTS**

Revision:	Date: 10-8-08	Dr. By: SCD	Scale: 1/2" = 1'-0"	Drawing name:
-----------	---------------	-------------	---------------------	---------------


File Name: F:\engineering\SDuVal\Projects\LEXARTS\Lexarts Pedestal.dwg 10/24/08 2:29 pm

GENERAL NOTES:

- 1. Concrete: 28 Day Compressive Strength  $f'c = 4500$  PSI
- 2. Reinforcing: ASTM A-615, Gr 60
- 3. Weight: 3,115 Lbs.
- 4. Concrete Finish: Wood Form

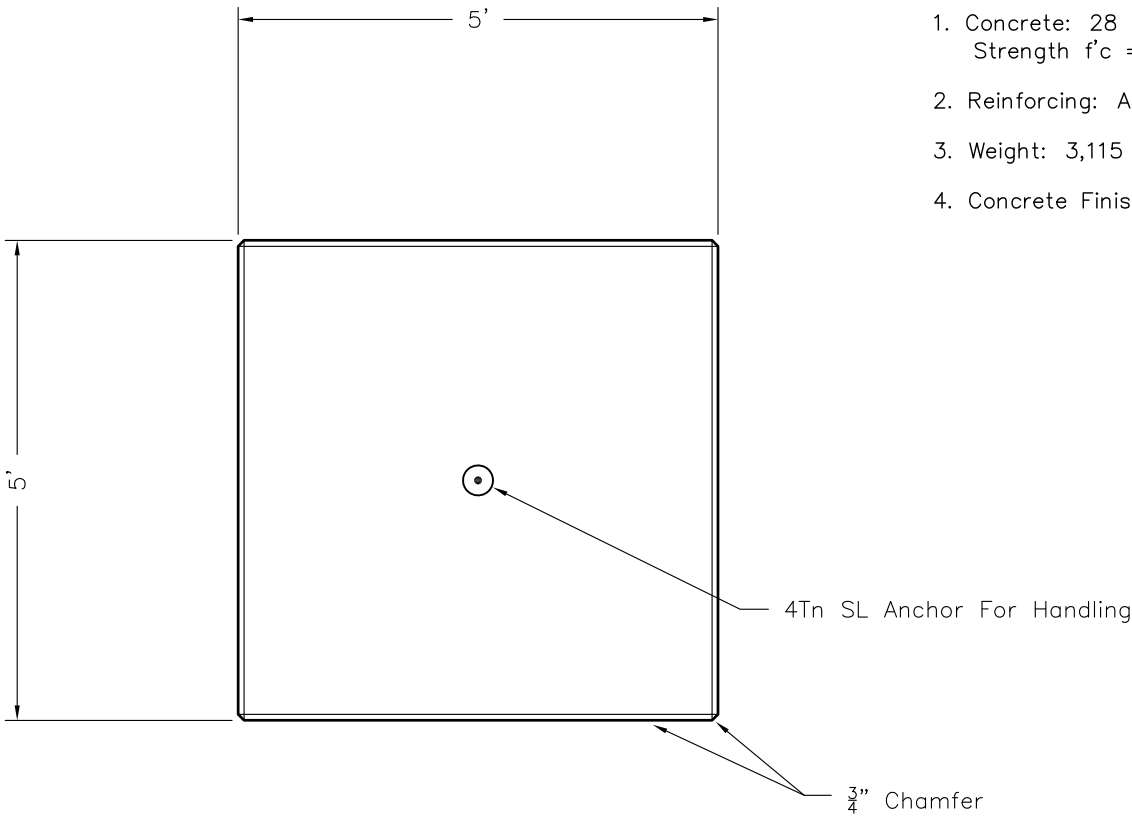

**PLAN VIEW**

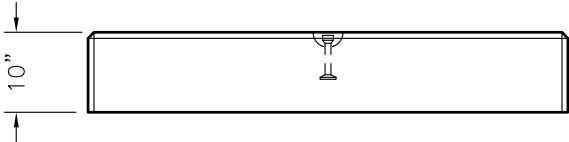

**SECTION A-A**

4 Required

CONTRACTOR IS TO VERIFY THAT ALL INFORMATION SHOWN ON DRAWINGS HAS BEEN THOROUGHLY CHECKED, COMPLIES WITH CONTRACTOR DOCUMENTS, AND IS ADEQUATE TO MEET FIELD CONDITIONS. CLOUD CONCRETE ACCEPTS NO RESPONSIBILITY FOR INSTALLATION ERRORS BY THE CONTRACTOR AND ERRORS OR OMISSIONS RESULTING AFTER RECEIPT OF APPROVED SHOP DRAWINGS. NOTE: PRODUCTION WILL NOT COMMENCE UNTIL RECEIPT OF SIGNED APPROVED SHOP DRAWINGS.

**APPROVED**  
FOR PRODUCTION

DATE: \_\_\_\_\_

BY: \_\_\_\_\_

CONTRACTOR



**Oldcastle Precast®**  
Cloud Concrete

747 Allenridge Point, Lexington, KY 40510  
Phone: 859-259-1484 Fax: 859-233-9351

**5'x5'x10" Art Pedestal- 93092**  
**LEXARTS**

Revision:	Date: 10-8-08	Dr. By: SCD	Scale: 1/2" = 1'-0"	Drawing name:
-----------	---------------	-------------	---------------------	---------------

File Name: F:\engineering\SDuVal\Projects\LEXARTS\Lexarts Pedestal.dwg 10/24/08 2:29 pm